

- LEGENDA**
- ▲ ACCES AUTO EXISTENT
  - ▲ ACCES PIETONAL EXISTENT
  - ▲ ACCES ANEXA PROPUS
  - CONSTRUCTII EXISTENTE
  - CONSTRUCTIE PROPUSA
  - SEMICAROSABIL PROPUS
  - CAROSABIL EXISTENT -
  - SPATII VERZI
  - SCURGERE APE PLUVIALE
  - LIMITA PROPRIETATE


P.O.T.<sub>ex</sub> = 0.67%  
 C.U.T.<sub>ex</sub> = 0.006  
 P.O.T.<sub>prop</sub> = 4.02%  
 C.U.T.<sub>prop</sub> = 0.040  
 P.O.T.<sub>rez</sub> = 4.69%  
 C.U.T.<sub>rez</sub> = 0.046

ST = 1000,00 mp  
 SC<sub>EX</sub> = 67,00 mp  
 SC<sub>PR</sub> = 402,56 mp  
 SC<sub>D</sub> = 402,56 mp

ST=10000,00 mp CF 60637

Funcțiune	Suprafața Existenta	Procentual	Suprafața propusa SC mp	Procentual
Construcții	67,00 mp	0,67%	402,56 mp	4,02%
Semicarosabil	0,00 mp	0,00%	120,00 mp	1,20%
Spații verzi	1511,00 mp	100,00%	9410,44 mp	94,78%

Nr.,x,y,IE		
1, 311301.237	,482086.324	
2, 311318.5898	,482112.788	
3, 311269.6479	,482163.333	
4, 311211.1230	,482133.211	
5, 311205.3968	,482095.3758	
6, 311190.823	,482057.980	
7, 311190.658	,482045.602	
8, 311291.051,	,482022.262	
9, 311297.1547	,482030.3448	
10, 311296.925,	,482043.046	
11, 311293.169	,482065.849,	
12, 311301.237,	,482086.324	

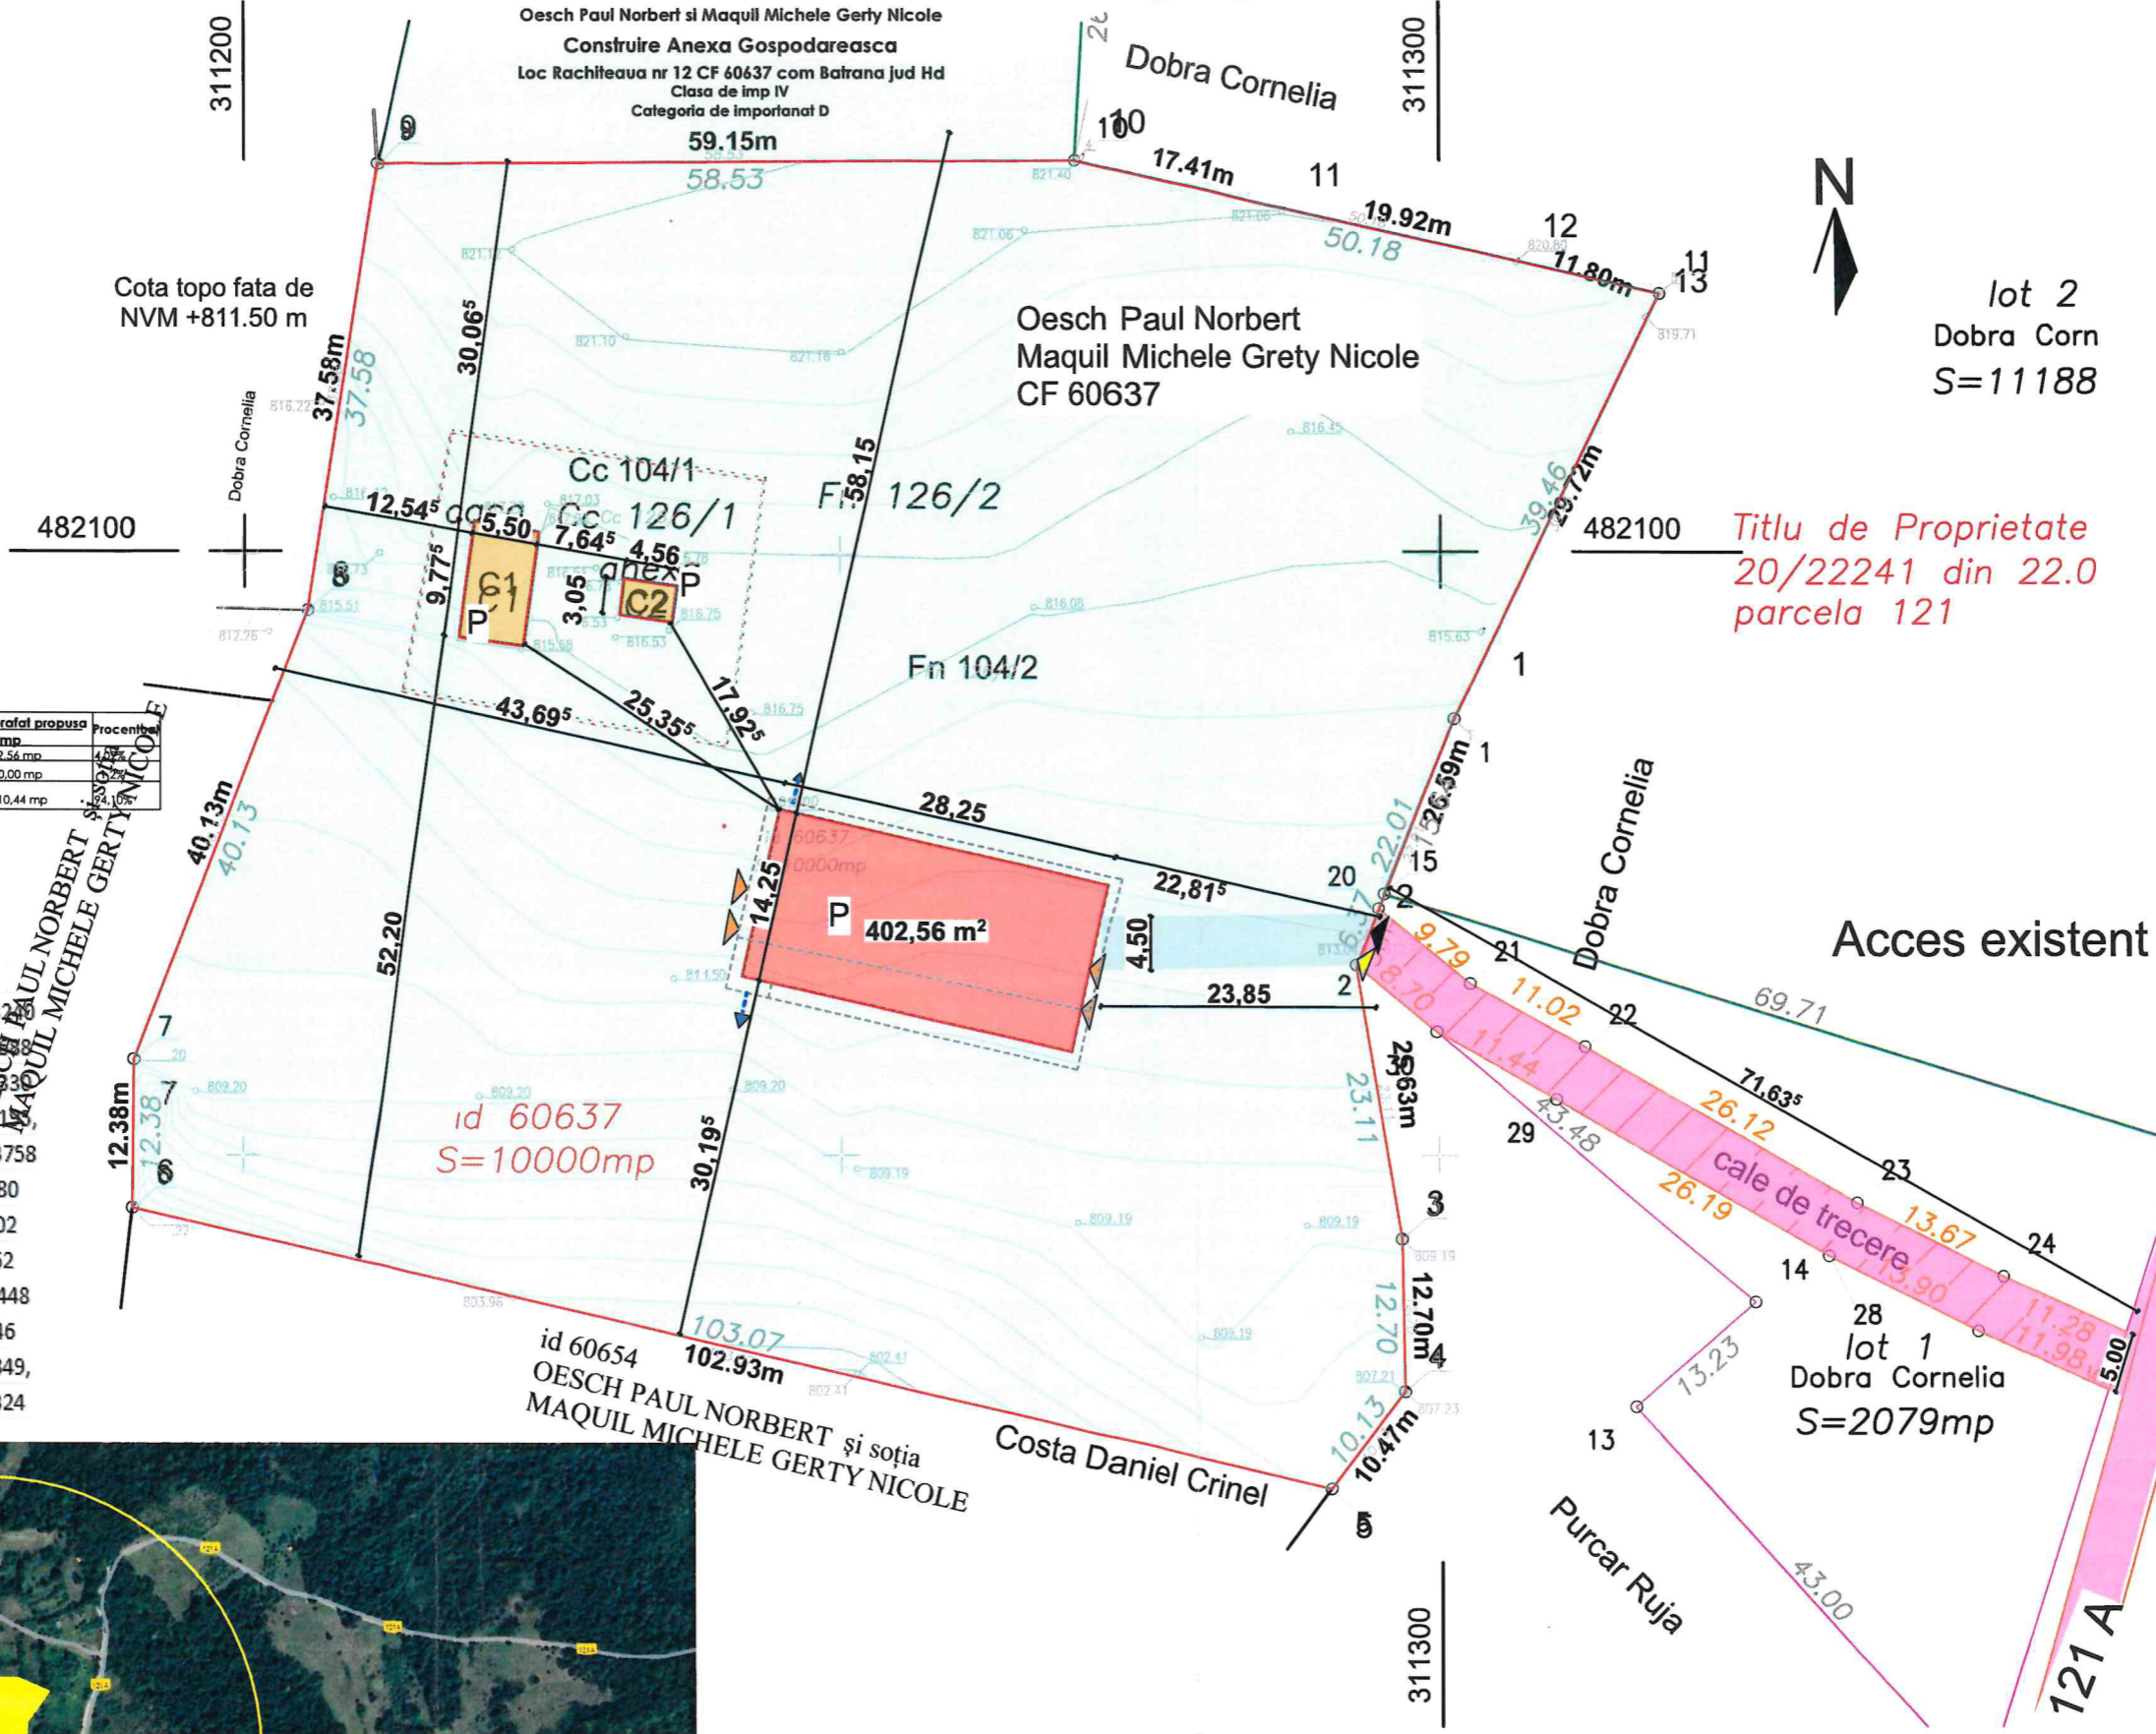

Titlu de Proprietate  
 20/22241 din 22.0  
 parcela 121

Acces existent


CONSILIUL JUDEȚEAN BURELĂVĂRI




VIZAT: [Stampa]

Arhitect: AMELIA ANDREI

ING. [Stampa]

ING. [Stampa]

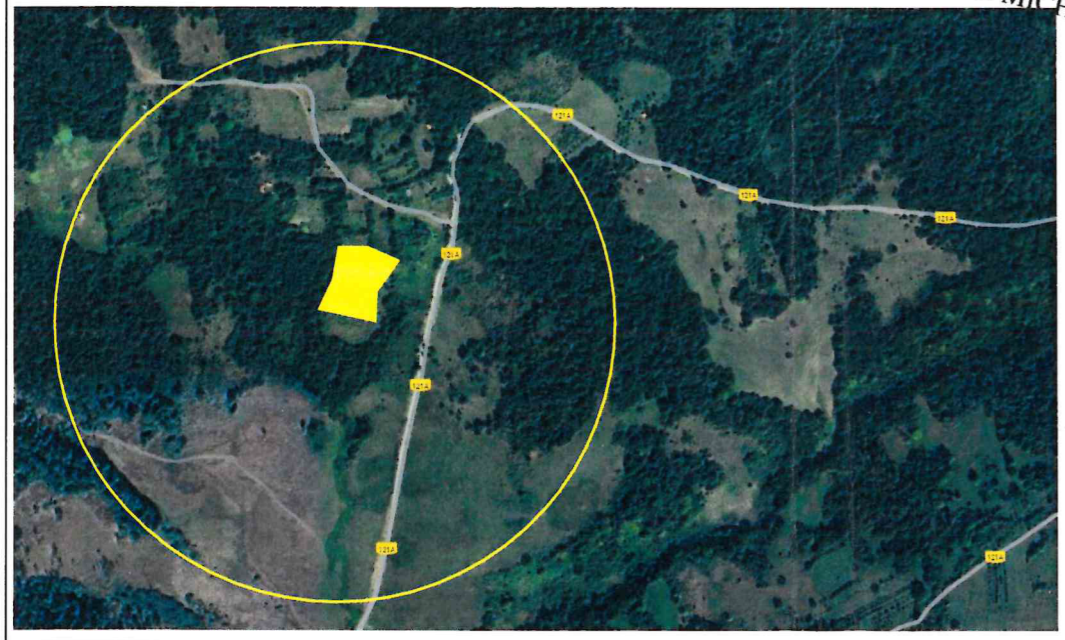


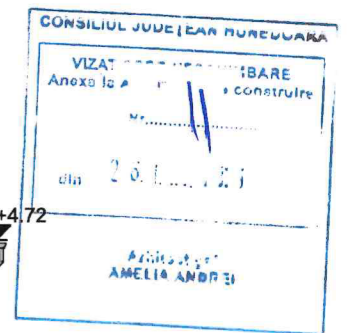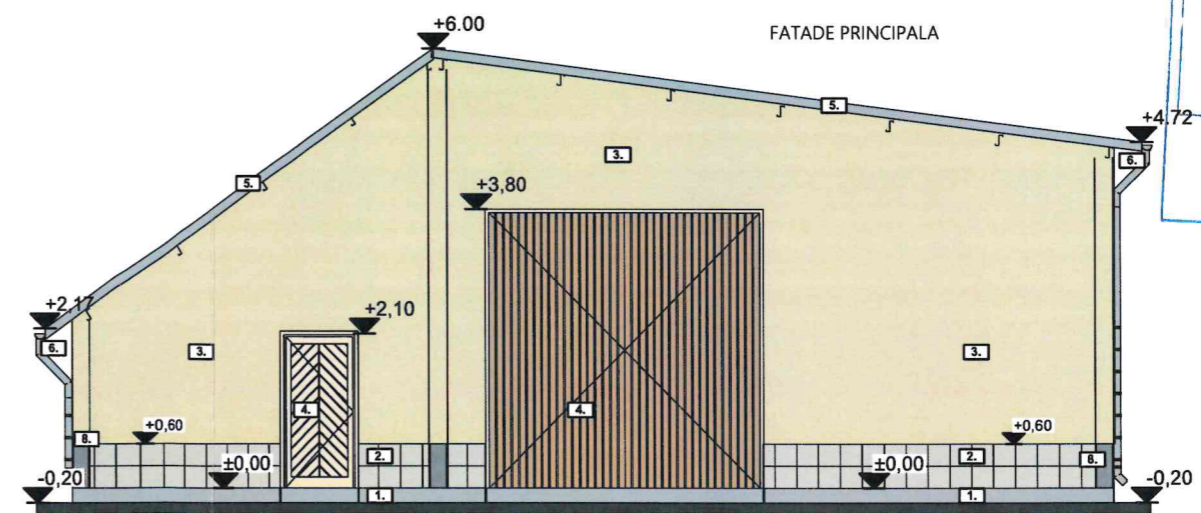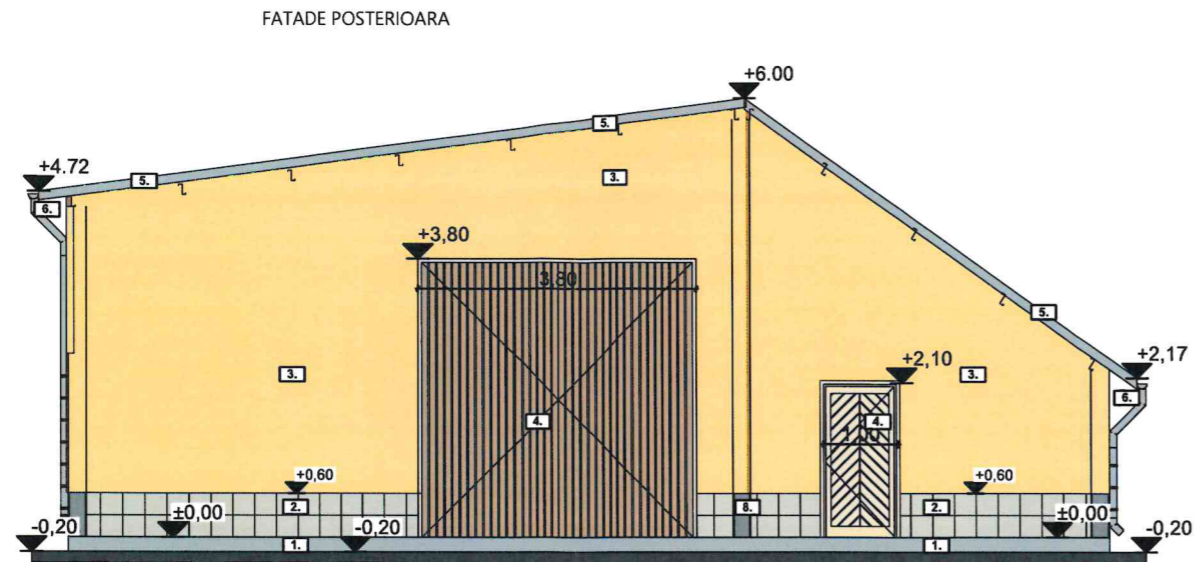


VERIFICAT  
IRACHE IOANA

- ① Beton, vopsea siliconata gri
- ② Boltari beton, vopsea beton siliconata gri
- ③ Lambriu lemn, maro
- ④ Tamplarie PVC, maro
- ⑤ Pазie sort tabla, gri
- ⑥ Sistem pluvial tabla, gri
- ⑦ Invelitoare tabla profilata , gri
- ⑧ Stalpi metalici tip HEA , gri
- ⑨ Tabla profilata gri

LATERALA NORDICA

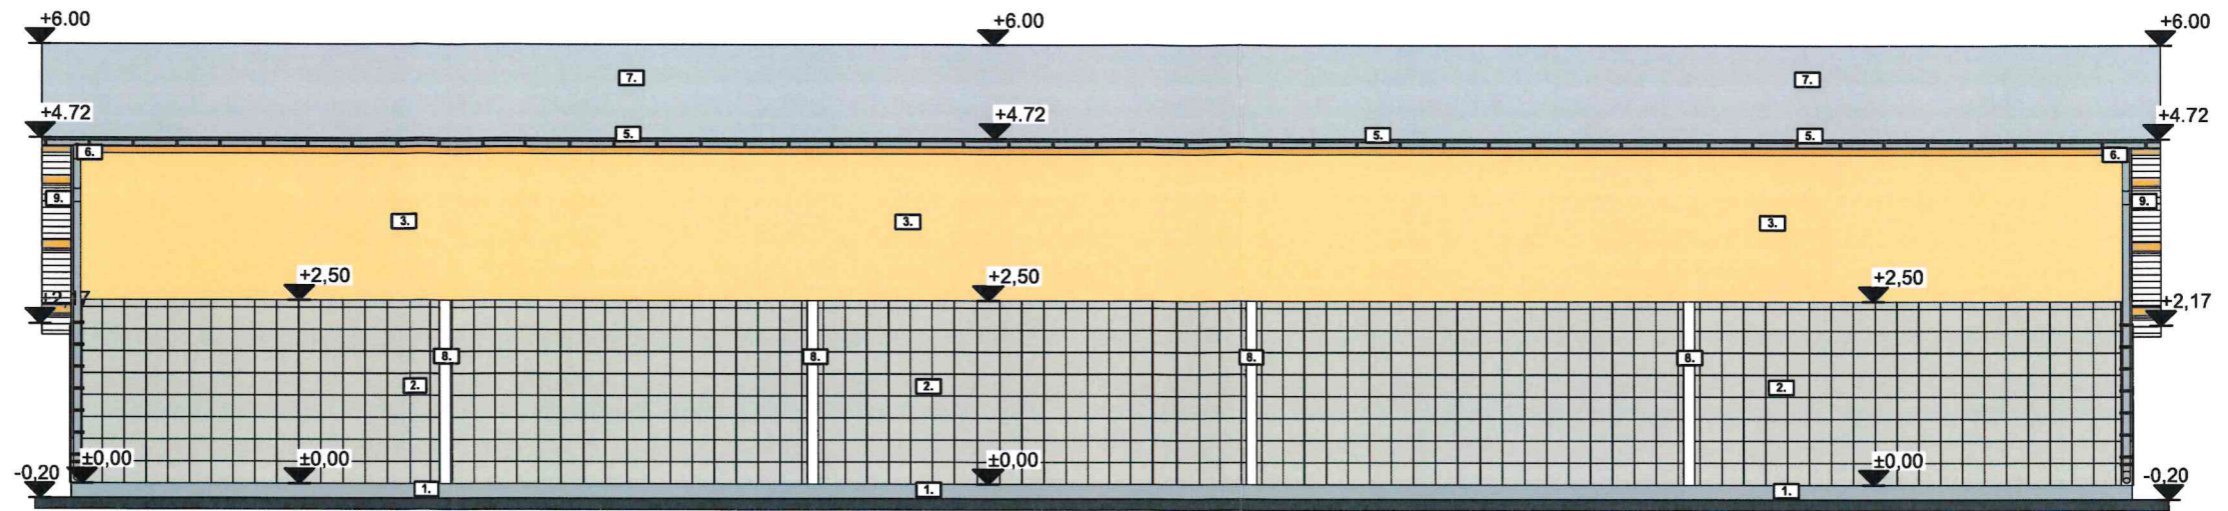

LATERALA SUDICA

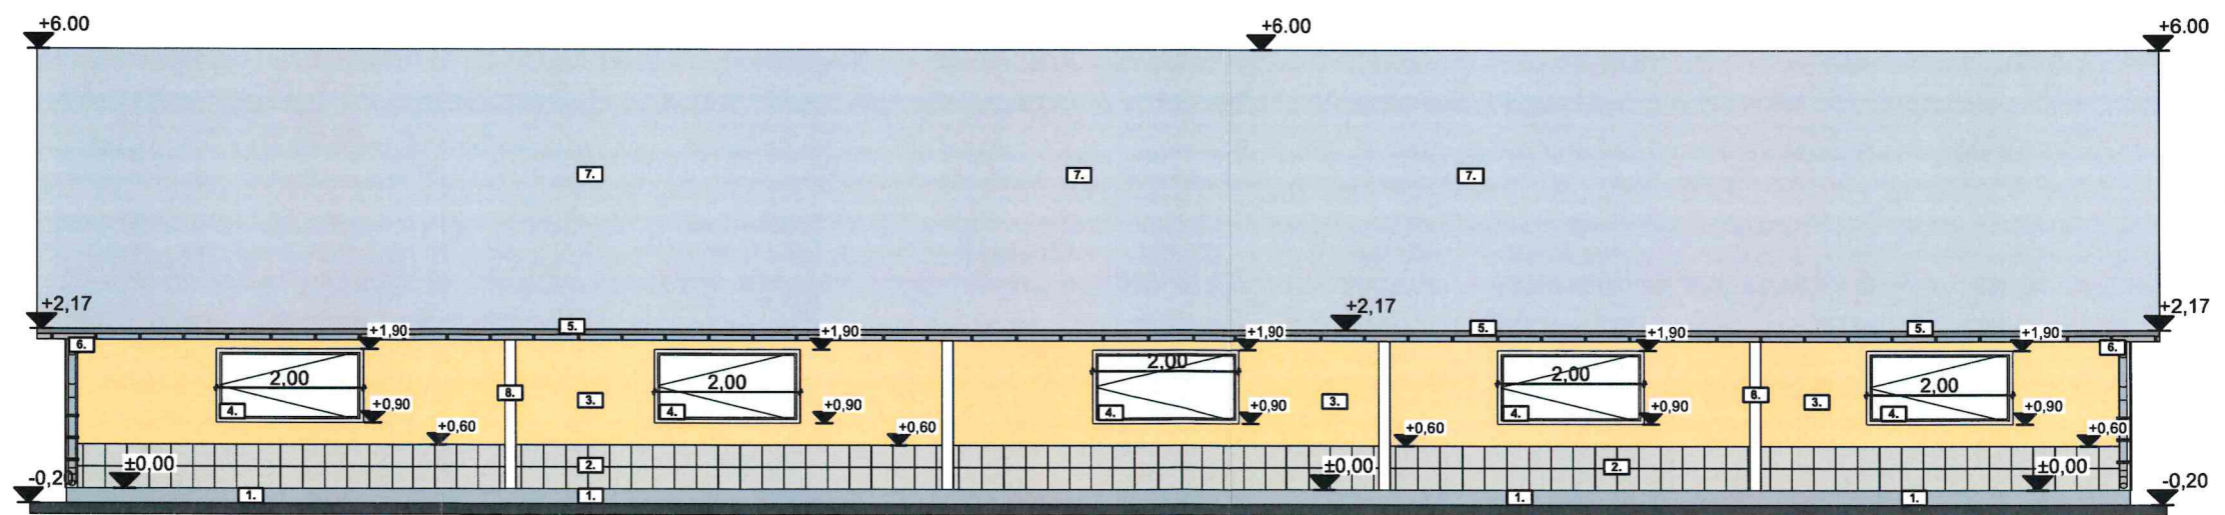

- ① Beton, vopsea siliconata gri
- ② Boltari beton, vopsea beton siliconata gri
- ③ Lambriu lemn, maro
- ④ Tamplarie PVC, maro
- ⑤ Pазie sort tabla, gri
- ⑥ Sistem pluvial tabla, gri
- ⑦ Invelitoare tabla profilata , gri
- ⑧ Stalpi metalici tip HEA , gri
- ⑨ Tabla profilata gri