


FATADA POSTERIORA

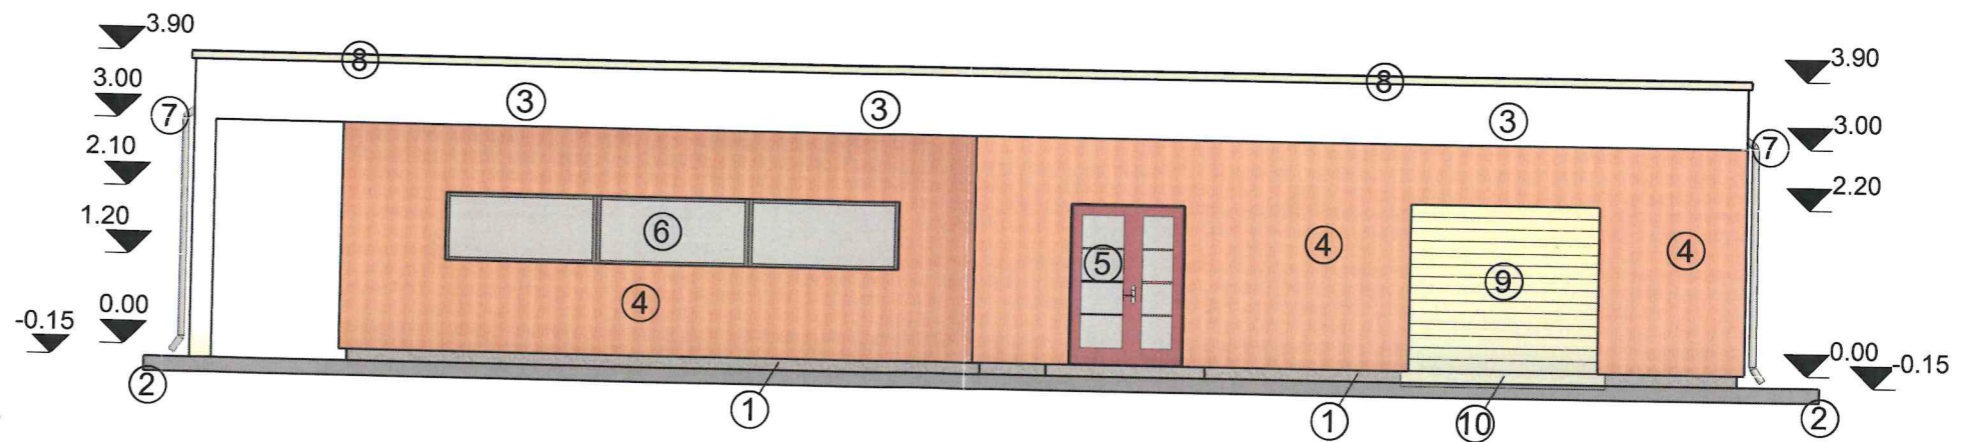

FATADA PRINCIPLA

LEGENDA


1. Soclu - tencuieli si placaj piatra aparenta, rezistente la actiuni mecanice si umezeala - culoare gri
2. Trotuar - dale beton
3. Tencuiala decorativa culoare alb
4. Lambriu lemn culoare maro
5. Usi cu tamplarie din PVC cu geam termopan
6. Tamplarie cu geam termoizolant low E
7. Burlane tabla zincata
8. Atic
9. Usa sectionala garaj
10. Rampa acces auto



VERIFICAT
Cuzminski
Bogdan Alexandru

Bogdan Alexandru



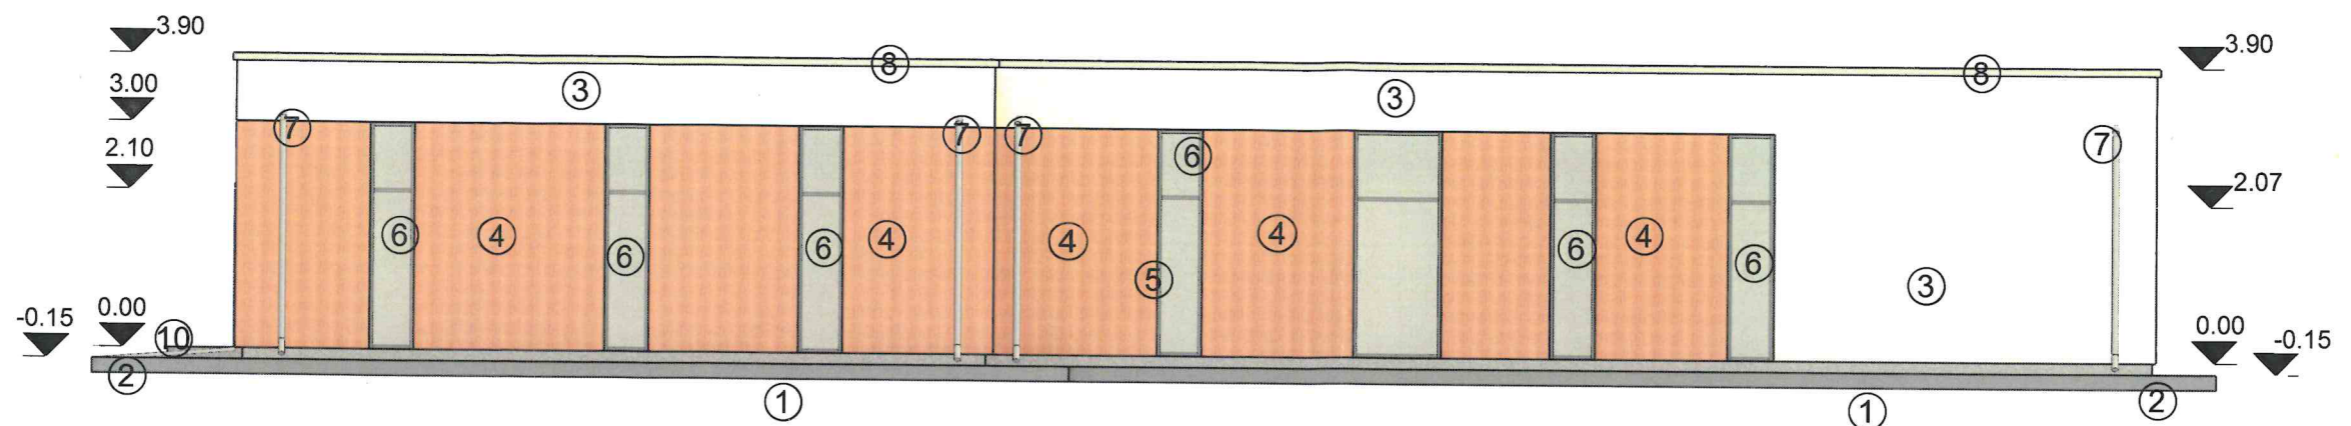


FATADA LATERALA DREAPTA



VERIFICAT
Cuzmînschi
Bogdan Alexandru

Bogdan Alexandru

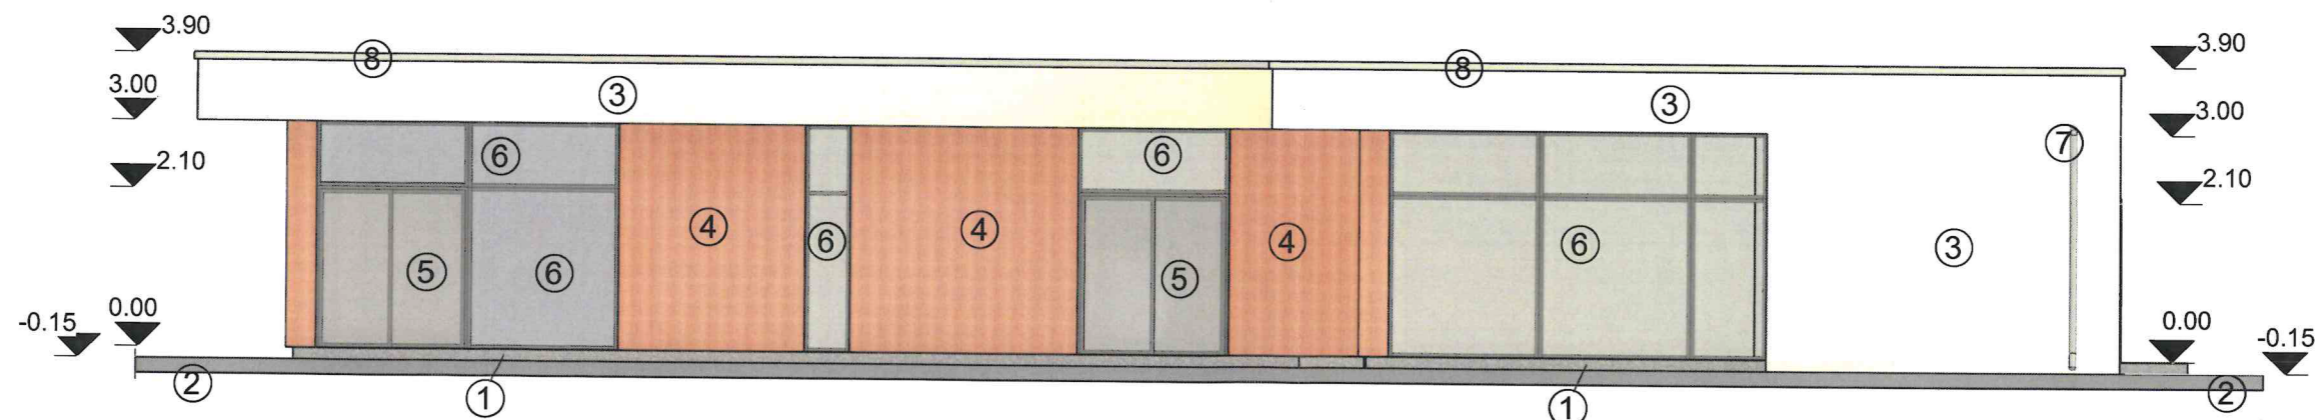

FATADA LATERALA STANGA



LEGENDA

1. Soclu - tencuieli si placaj piatra aparenta, rezistente la actiuni mecanice si umezeala - culoare gri
2. Trotuar - dale beton
3. Tencuiala decorativa culoare alb
4. Lambriu lemn culoare maro
5. Usi cu tamplarie din PVC cu geam termopan
6. Tamplarie cu geam termoizolant low E
7. Burlane tabla zincata
8. Atic
9. -
10. Rampa acces auto