




PROPUNERE SARPANTA
Sc.1:50

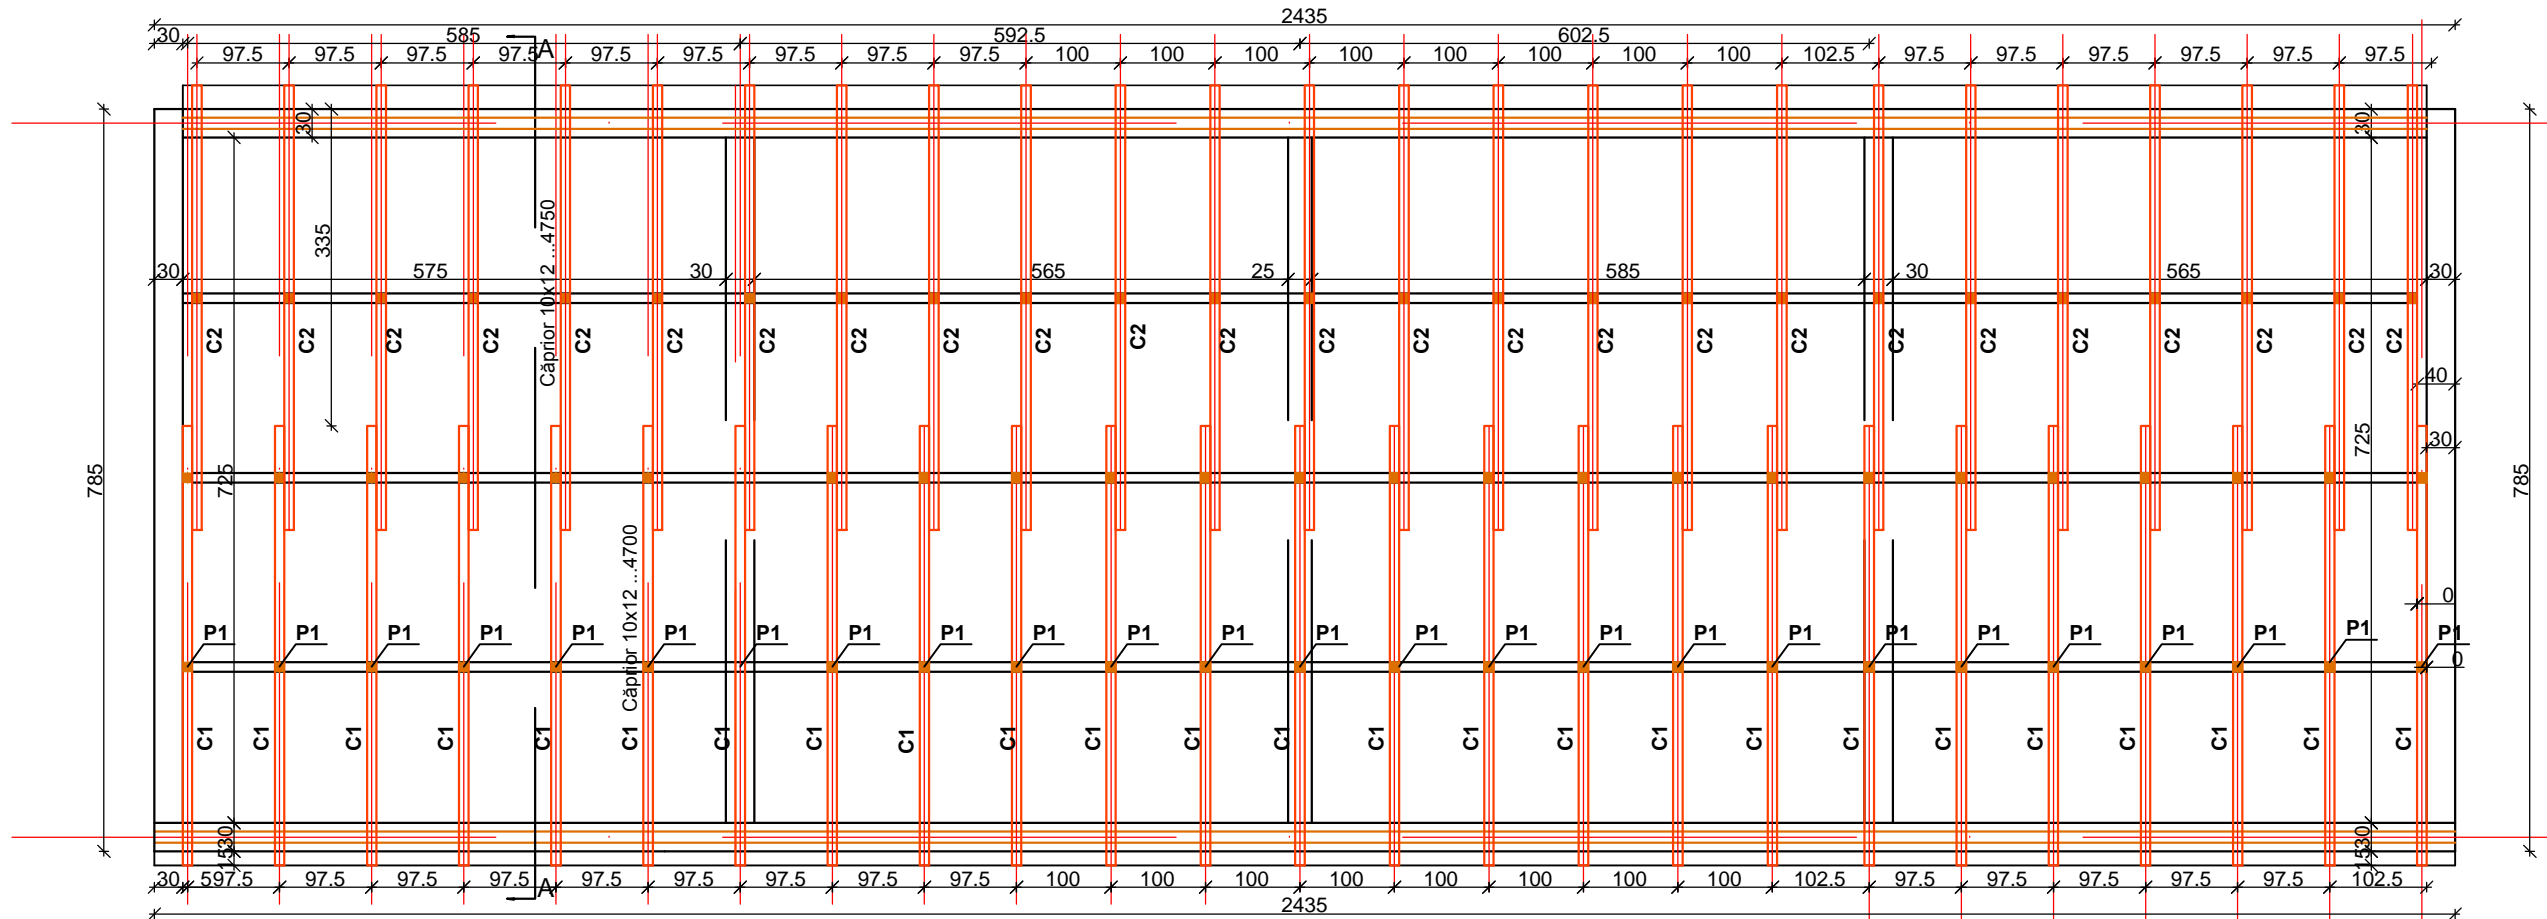

Secțiunea A-A

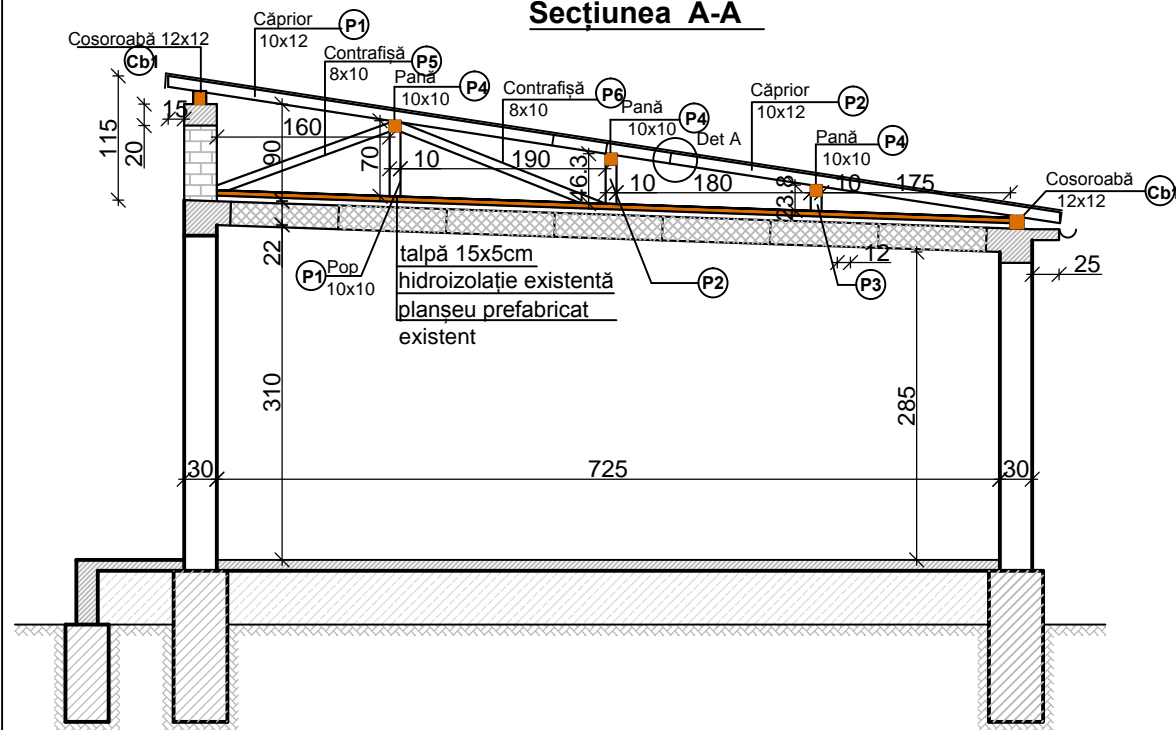

Detaliu A

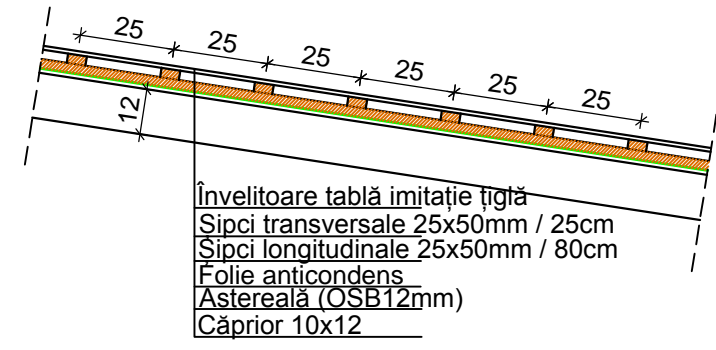

EXTRAS LEMN

Poz.	Denumire element	Dimensiuni[cm]		Lungime [m]	Buc.	Volum	
		b	h			mc/buc.	total
T1	Talpă	15	5	7.35	25	0.0551	1.378
P1	Pop	10	10	0.7	25	0.007	0.175
P2	Pop	10	10	0.45	25	0.0045	0.113
P4	Pana	10	10	24.35	3	0.2435	0.731
P5	Contrafișă	8	10	1.75	25	0.014	0.350
P6	Contrafișă	8	10	2.1	25	0.0168	0.420
Cb1	Cosoroabă	12	12	24.35	2	0.3506	0.701
C1	Căprior	10	12	4.7	25	0.0564	1.410
C2	Căprior	10	12	4.75	25	0.057	1.425
TOTAL [mc]							7

Expert/ Verificator	Nume	Semnătura	Cerinta	Referat/Expertiza nr. / data	
Proiectant	CONSILIUL JUDEȚEAN HUNEDOARA			Beneficiar	Pr nr.
Specialitatea	Nume	Semnătura	Scara	CONSILIUL JUDEȚEAN HUNEDOARA	
Șef proiect	ing. Rotar Viorel		1:100 1:50	11 / 2015	
Proiectat	ing. Groza Daniela		Data	Titlu proiect	Faza
Desenat	ing. Groza Daniela		04.2015	REPARAȚII CURENTE LA CENTRUL MILITAR JUDEȚEAN HUNEDOARA	S.F.
				Titlu planșă	Pl. nr.
				PROPUNERE ȘARPANTĂ	R2